


*Risk Assessment of Decentralized
Wastewater Management in High Priority
Areas of the City of Malibu, California*

Preliminary Overview of Draft Report

Funded by the California Coastal Conservancy
and administered by the Santa Monica Bay Restoration
Commission


City of Malibu
Environmental and Community Development Department


Fact-Driven and Outcome-Driven Assessment of Risk

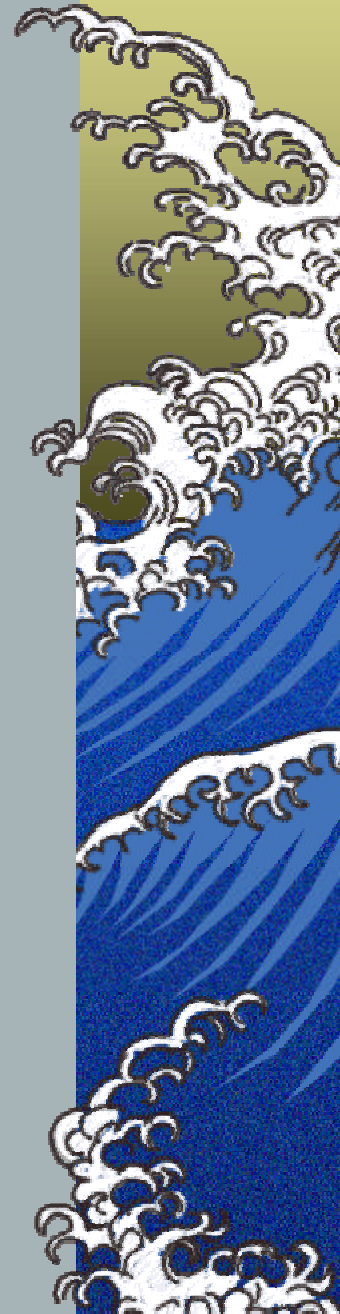

Project Chronology

- ▲ 2001
 - ▲ *Begin Project*
 - ▲ *Stakeholder Workshop*
- ▲ 2002
 - ▲ *Collect Existing Data*
 - ▲ *Develop IWIMS & Conceptual Model*
 - ▲ *Locate monitoring wells and begin to install*
- ▲ 2003
 - ▲ *Finish Monitoring Well Installation*
 - ▲ *Begin Water Quality Monitoring*
- ▲ 2004
 - ▲ *Finish Water Quality Monitoring*
 - ▲ *Risk Assessment*
 - ▲ *Draft Report and workshop*
 - ▲ *Final Report and workshop*

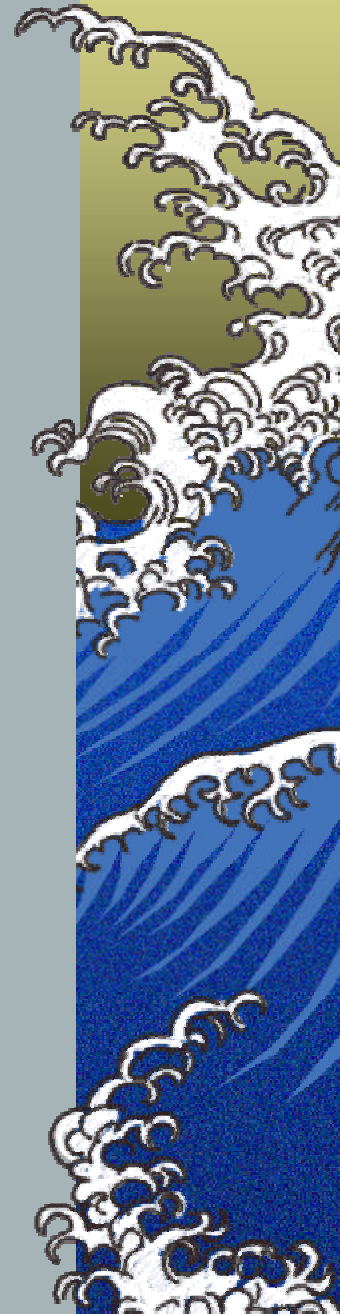


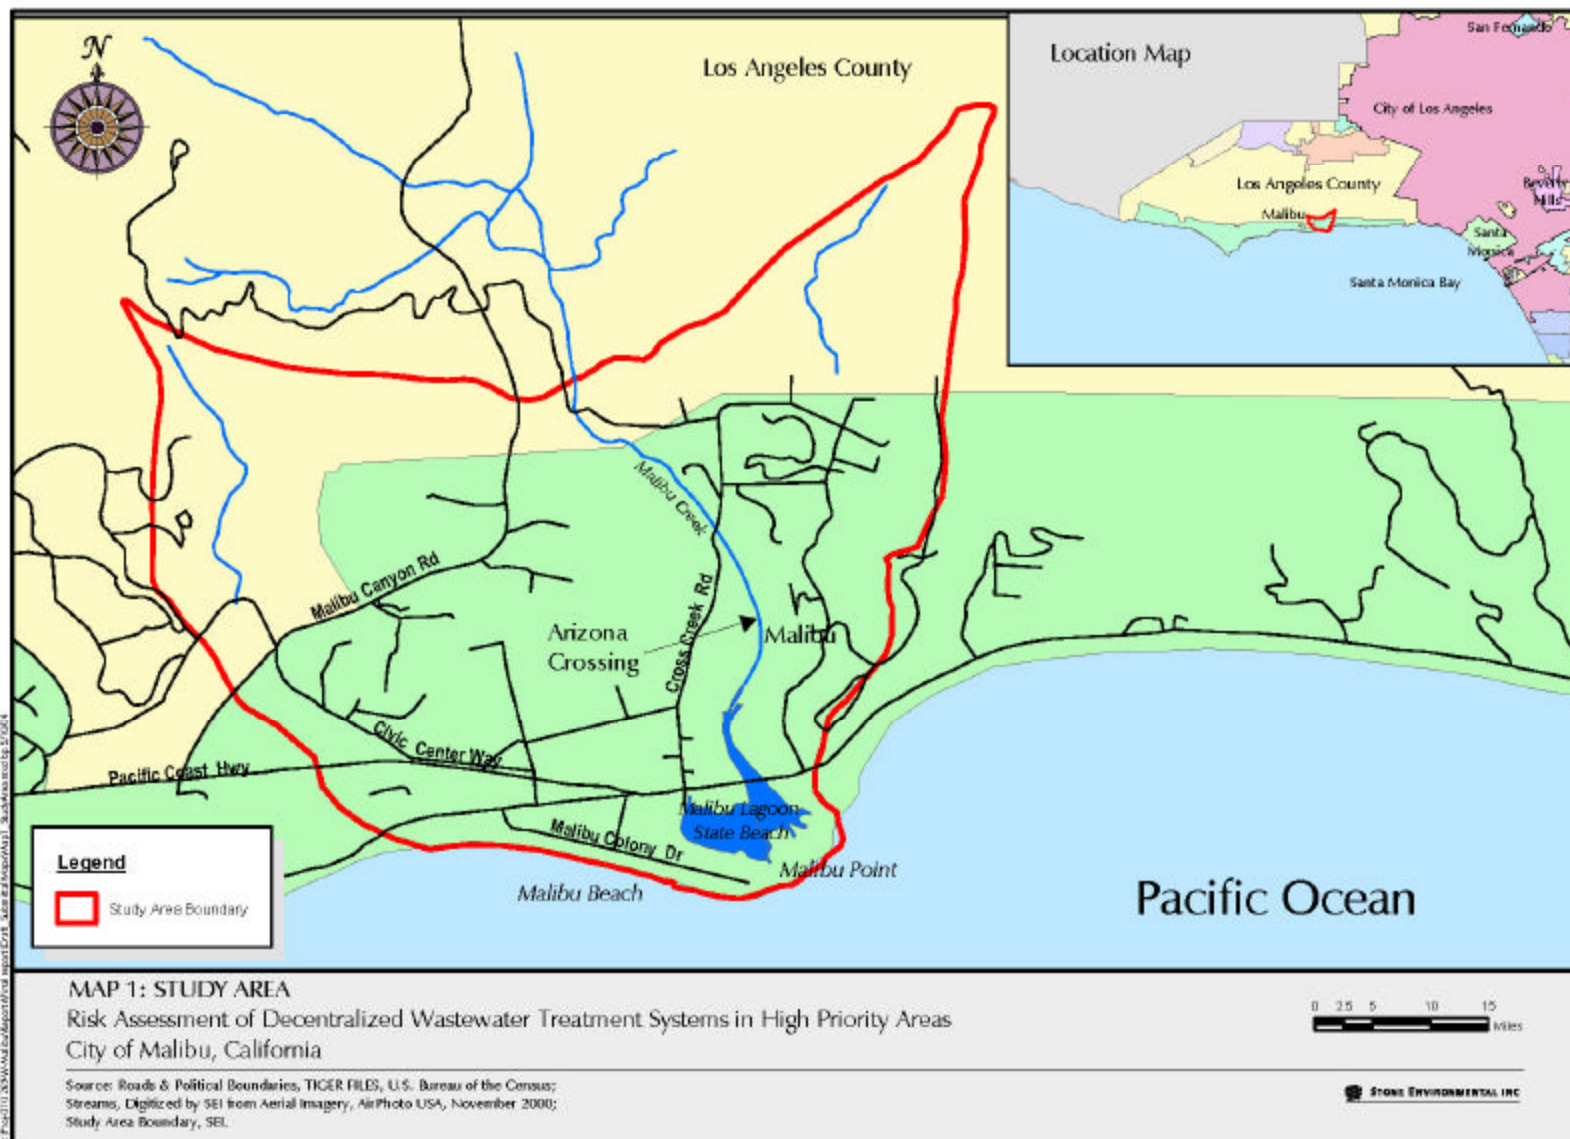


United States
Environmental Protection
Agency



Onsite Wastewater Treatment Systems Manual

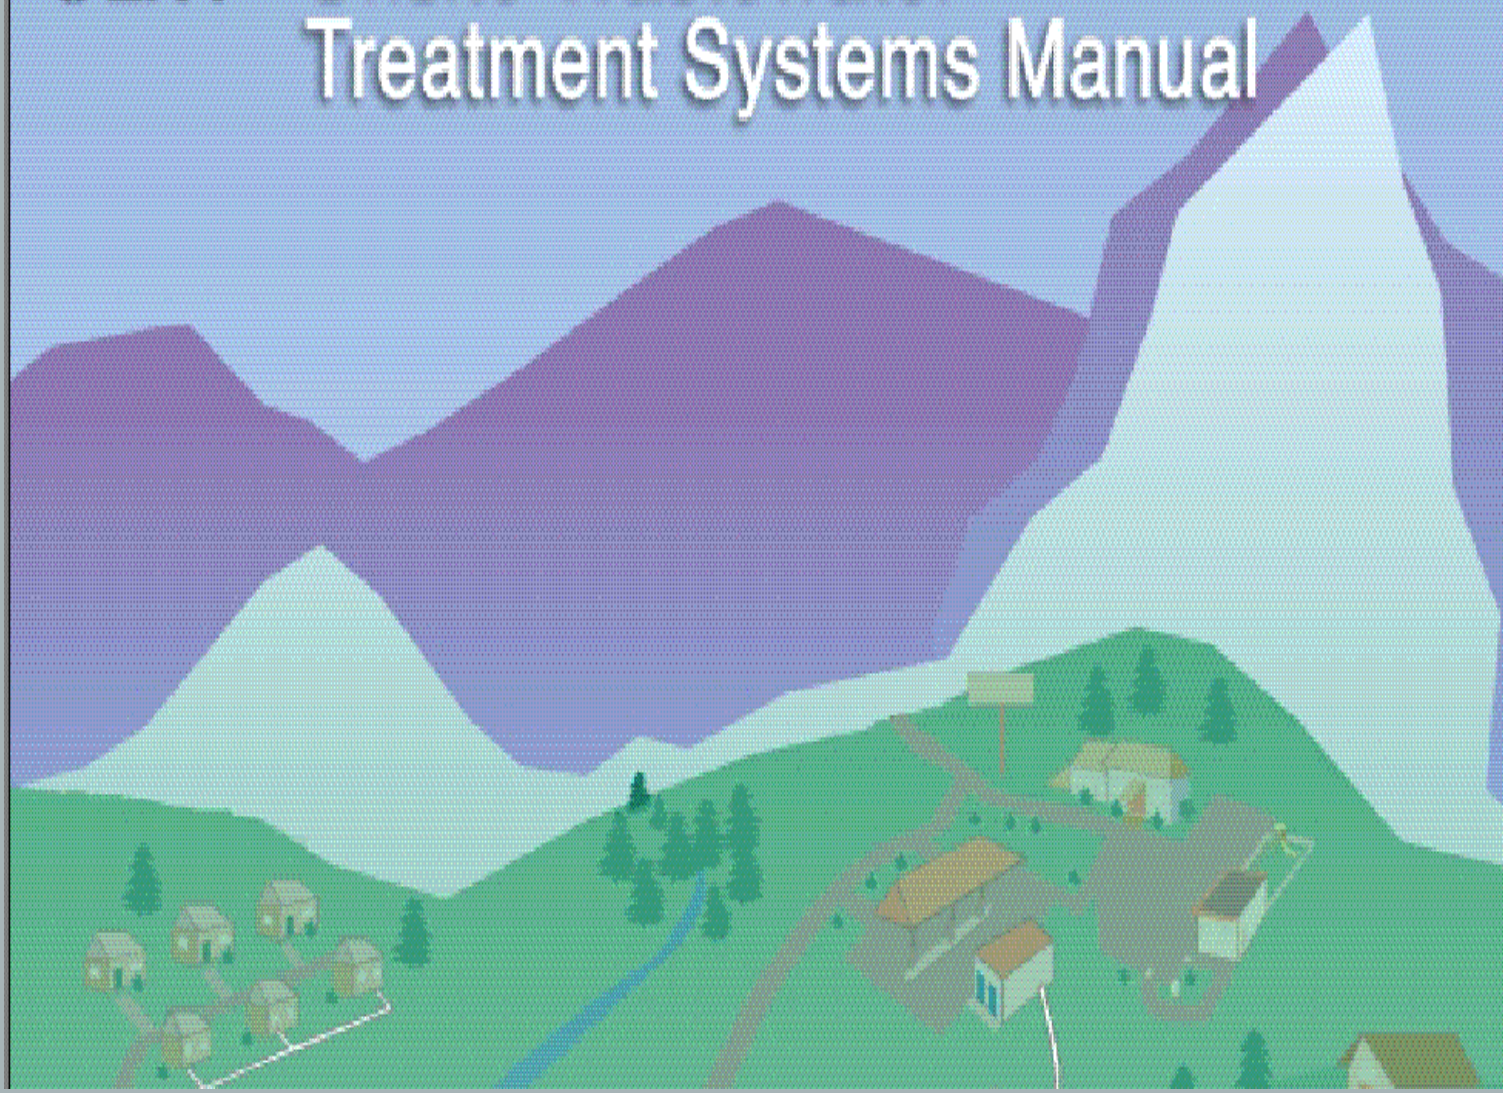


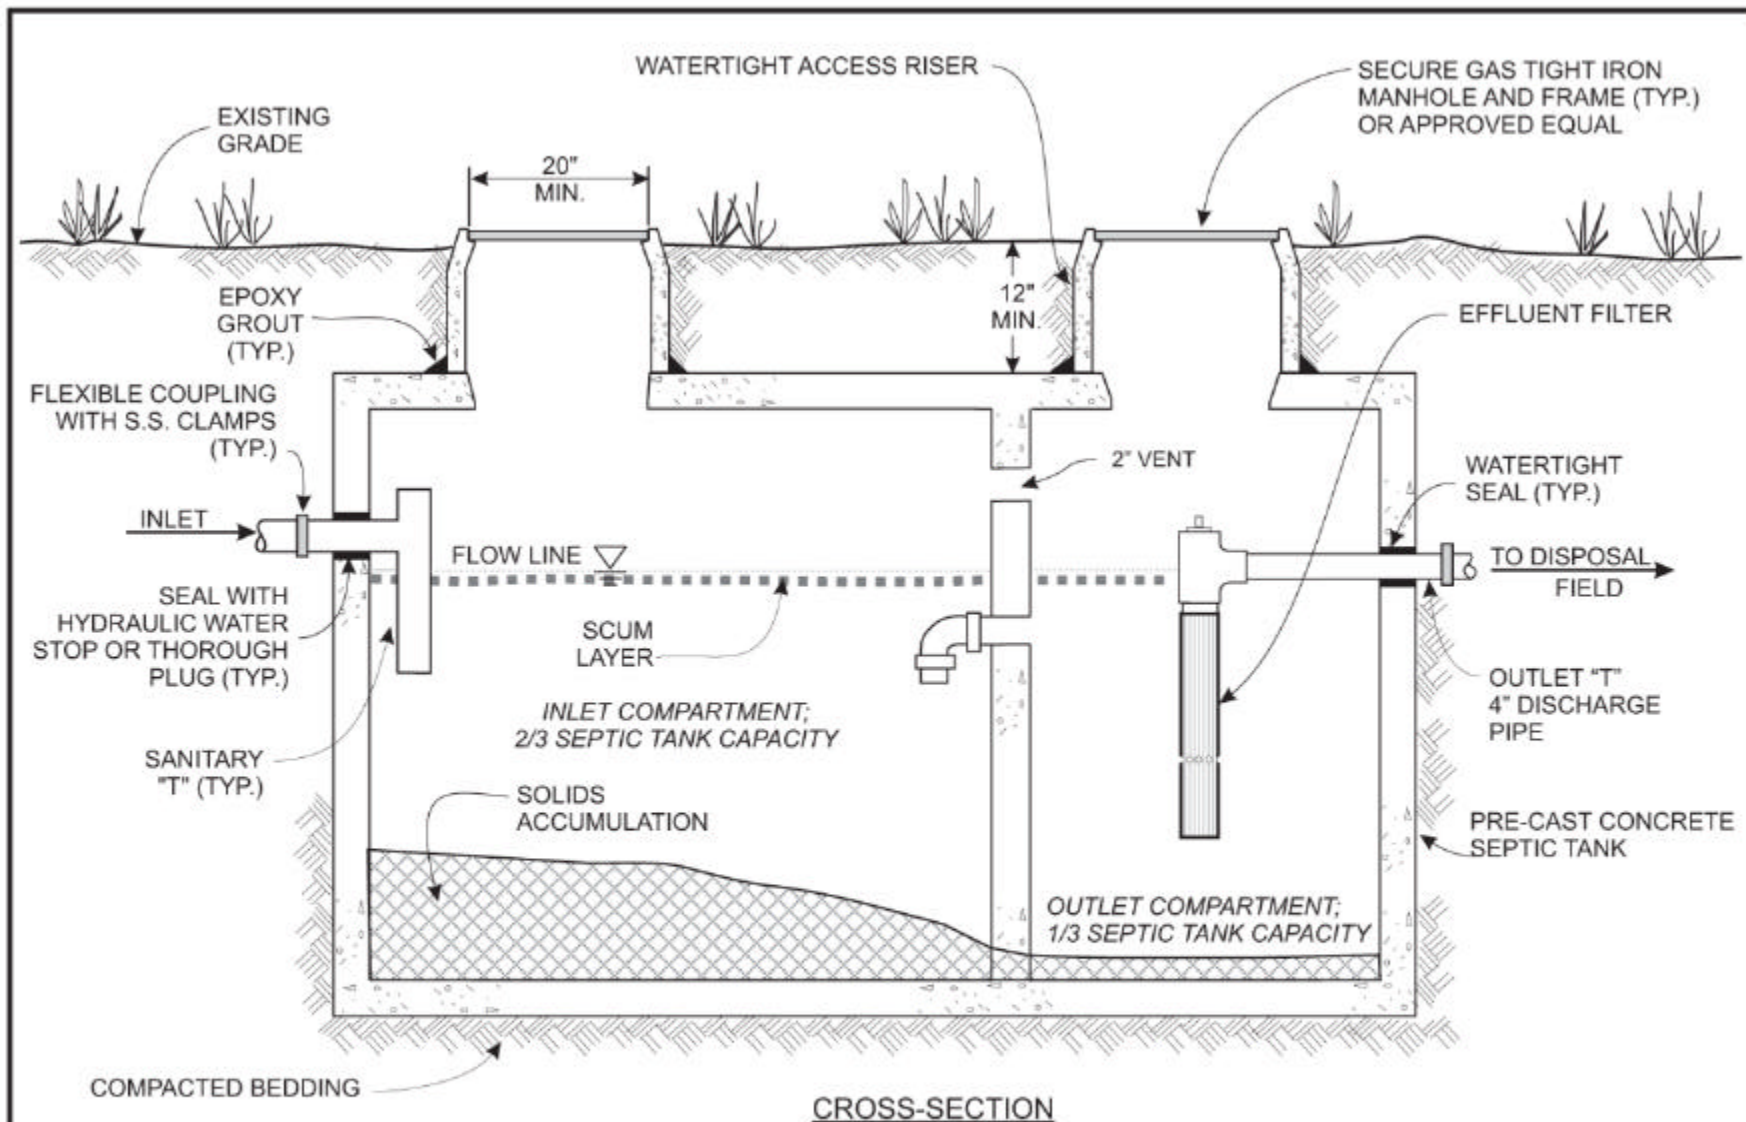

Date: 05 / 20 / 2004
 Drawn: L.I.
 Apprd: N.H.
 Dwg. No. 220157-SEPTICTK

QUESTA
 ENGINEERING CORP.
 Civil Environmental & Water Resources
 P.O. Box 70356 1220 Brickyard Cove Road Point Richmond, CA 94807
 (415) 254-1114 FAX (415) 254-5428 QUESTA@QUESTACORP.COM

TYPICAL SEPTIC TANK

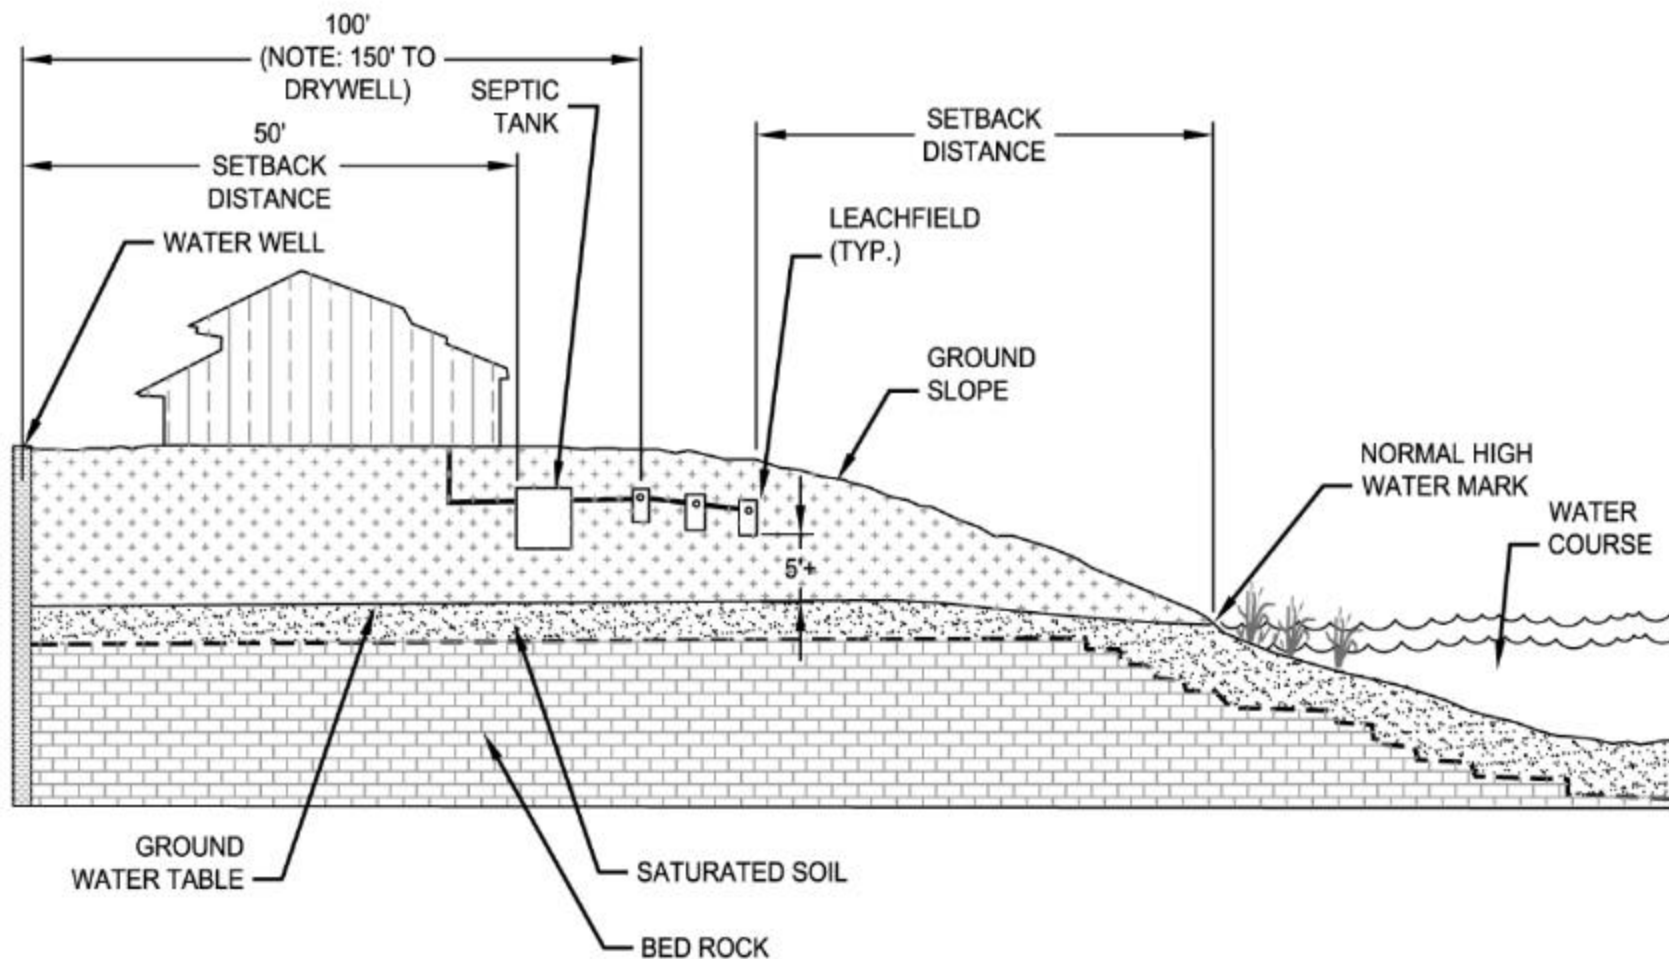

Date: 05 / 20 / 2004

Drawn: L.I.

Appr'd: N.H.

Proj. No: 220157




Civil
Environmental
& Water Resources

(510) 236-6114
FAX (510) 236-2423
questa@questacorp.com

P.O. Box 70366, 1220 Brickyard Court Road, Point Richmond, CA 94807

**TYPICAL SITING CONSIDERATION
FOR ON-SITE WASTEWATER
TREATMENT SYSTEMS**

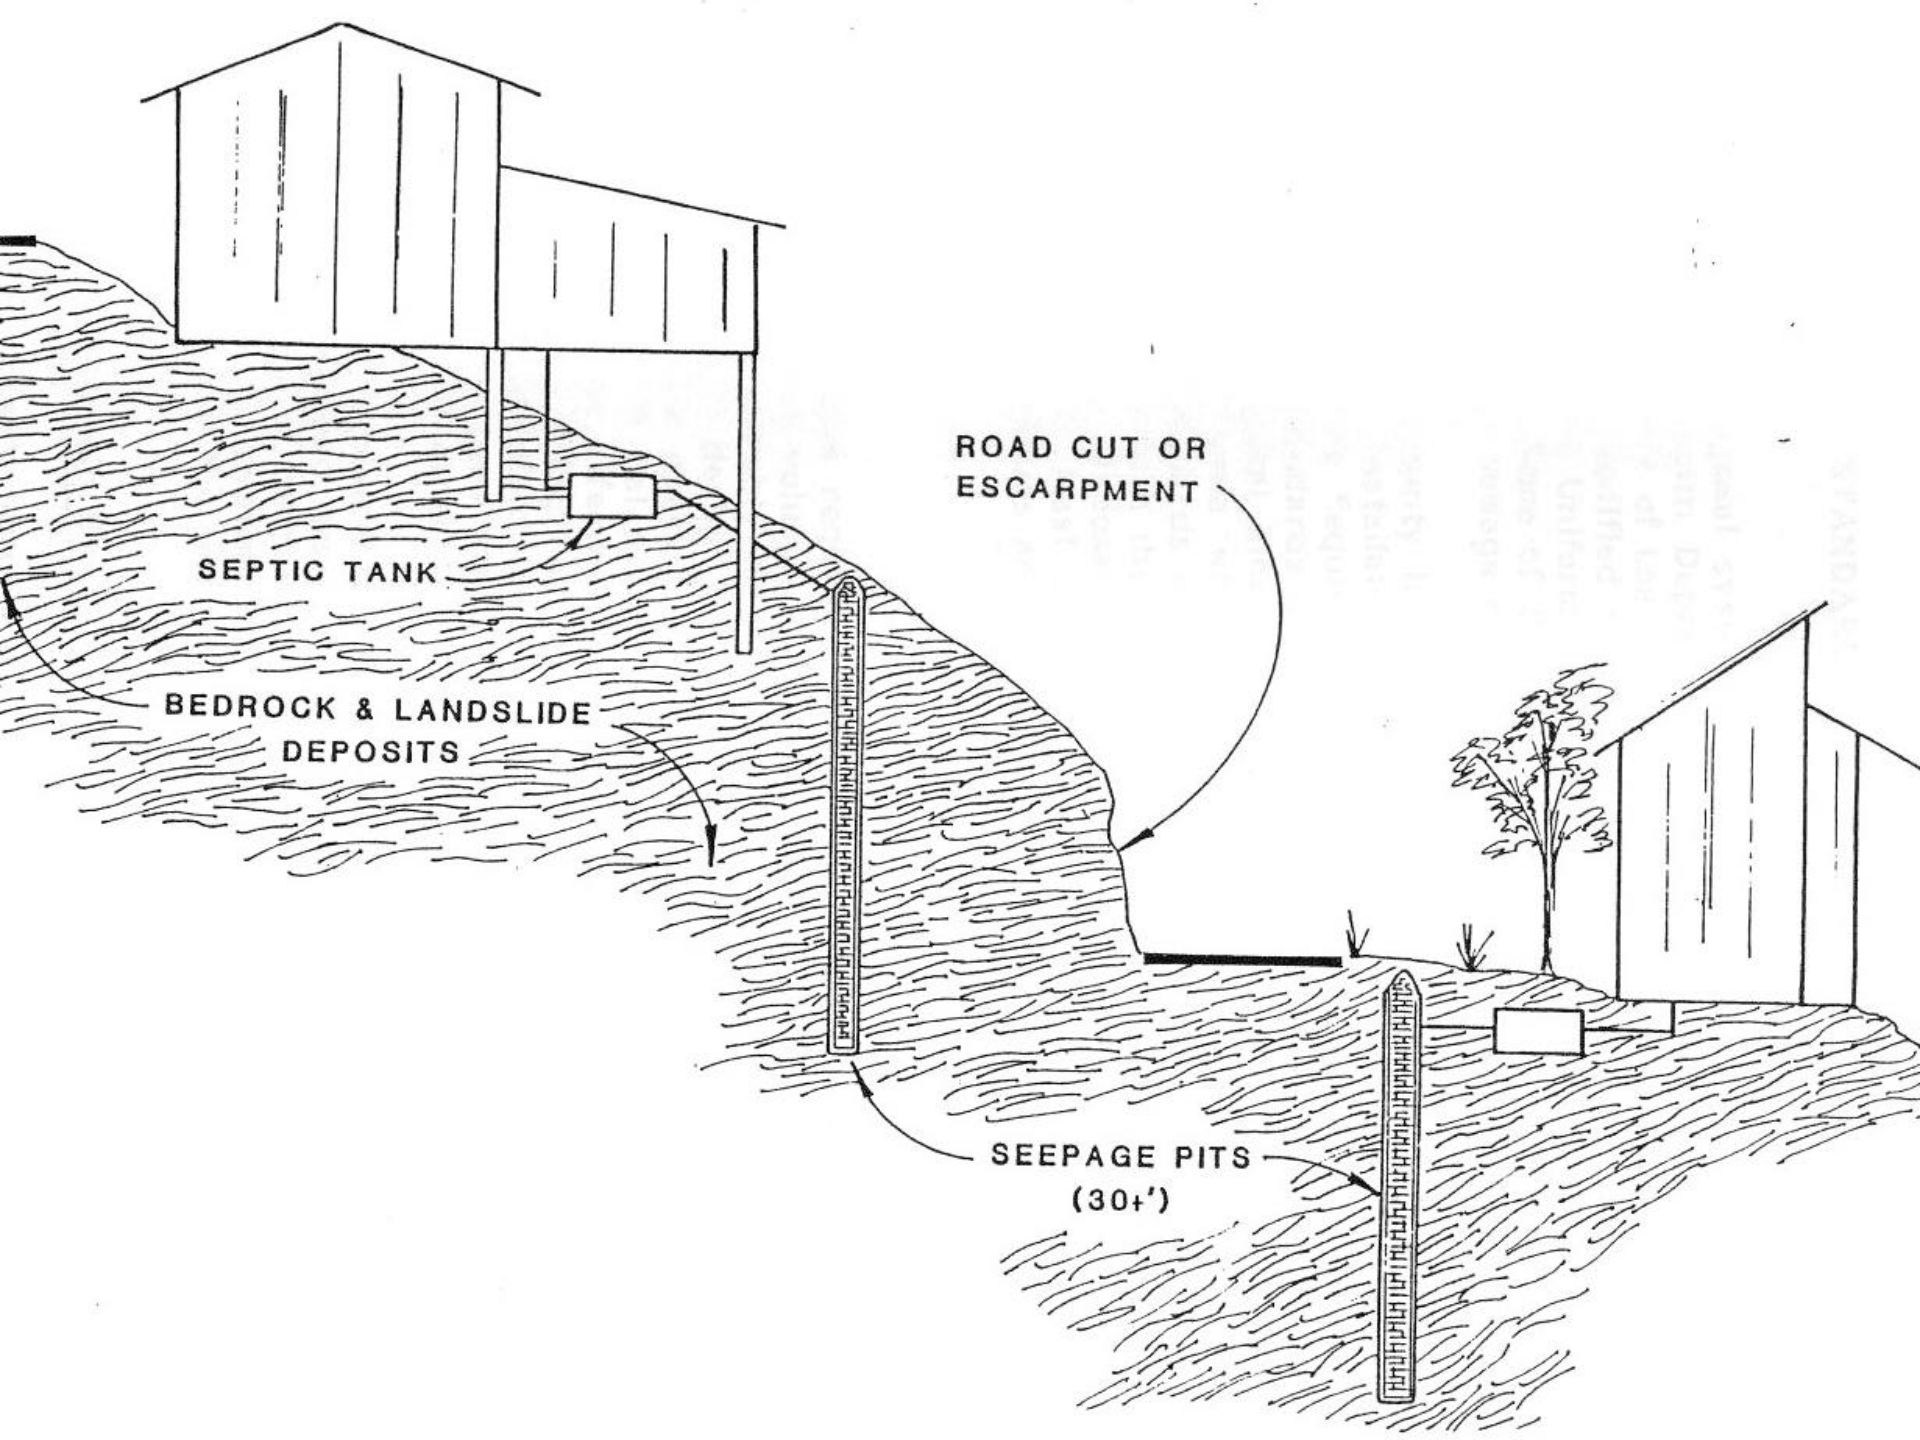

ROAD CUT OR
ESCARPMENT

SEPTIC TANK

BEDROCK & LANDSLIDE
DEPOSITS

SEEPAGE PITS
(30+')

